



ELEVATION '1A'
color scheme 1



ELEVATION '1B'
color scheme 5



ELEVATION '1C'
color scheme 9



Architecture + Planning
888.456.5849
ktgy.com



COMPASS BAY
Newark, Ca. # 2017-0147


SCHEMATIC DESIGN
08-07-2018




PLAN 1
FRONT ELEVATIONS

A1.0

EXHIBIT B p16

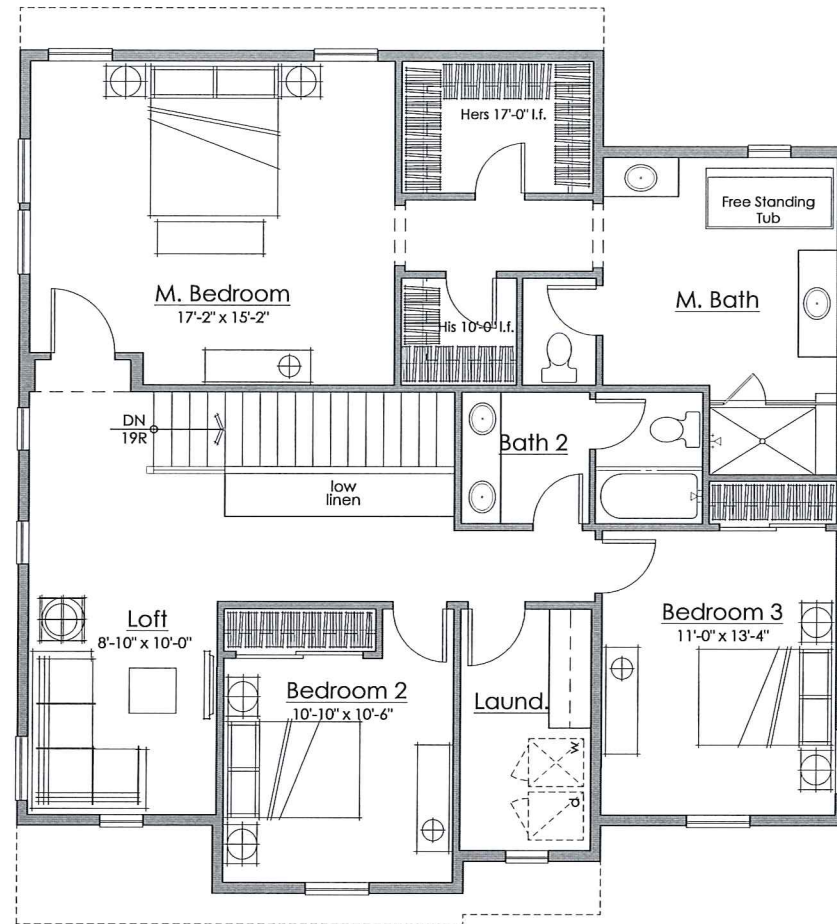

Second Floor
1405 Sq. Ft.

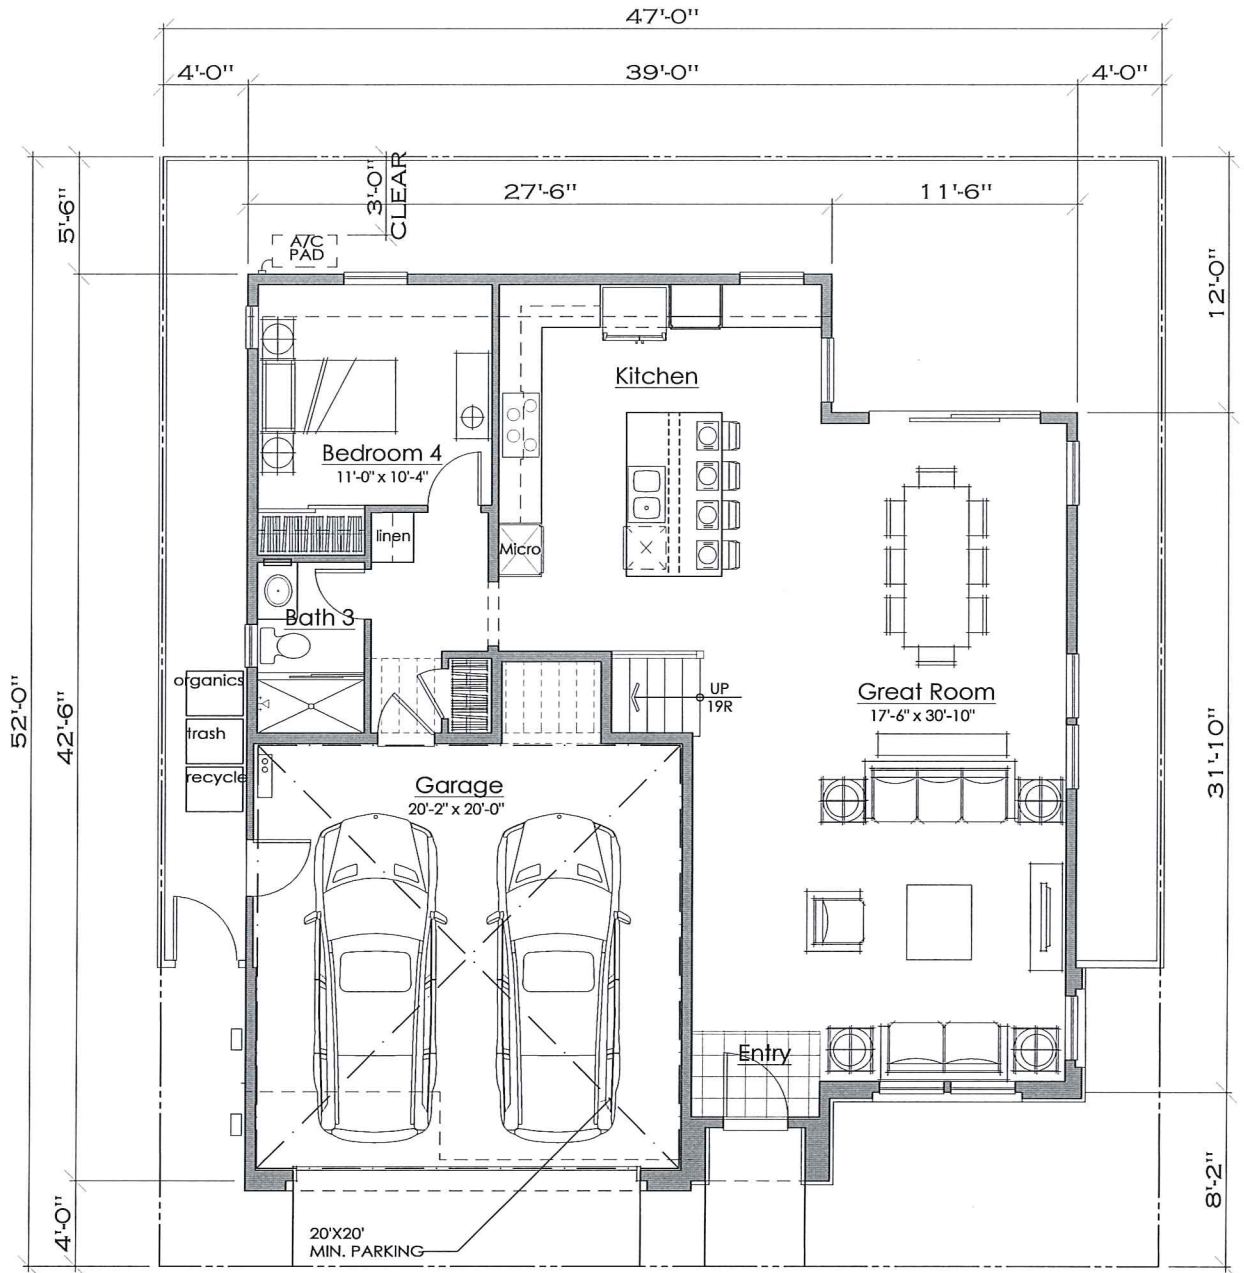

First Floor
1079 Sq. Ft.

4 Bedrooms + Loft
3 Baths
2484 Sq. Ft.



Architecture + Planning
888.456.5849
ktgy.com



COMPASS BAY
Newark, Ca. # 2017-0147

SCHEMATIC DESIGN
08-07-2018



PLAN 1 FLOOR PLAN

A1.1


EXHIBIT Bp17

- 1A
 Material Legend:
 Arch. Grade Composition Shingle
 Stucco Finish
 Cementitious Board and Batt Siding
 Shutters
 Decorative Kicker / Corbel
 Enhanced Sills
 1x Stucco Finish Trim
 Brick Veneer




ELEVATION '1A'
 color scheme 1

Scale: 1/4" = 1'-0"
 0 2 4 8

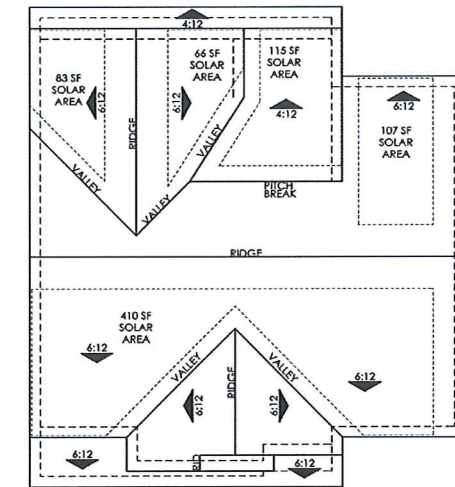

ROOF PLAN
 OVERHANG: 12"
 RAKE: 12"
 ROOF PITCH: 6:12 U.N.O.

Scale: 1/8" = 1'-0"
 0 4 8 16

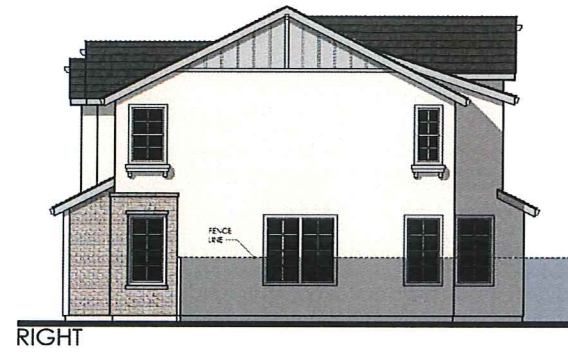


RIGHT

Scale: 1/8" = 1'-0"
 0 4 8 16



REAR

Scale: 1/8" = 1'-0"
 0 4 8 16

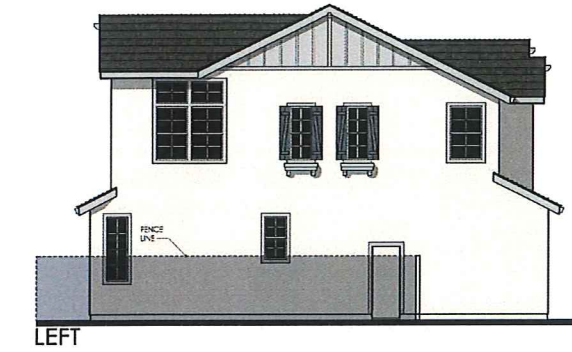

LEFT

Scale: 1/8" = 1'-0"
 0 4 8 16



Architecture + Planning
 888.456.5849
 ktgy.com



COMPASS BAY
 Newark, Ca. # 2017-0147

SCHEMATIC DESIGN
 08-07-2018



0 2 4 8

EXTERIOR ELEVATIONS
 PLAN 1A



A1.2

EXHIBIT Bp18



- 1B
 Material Legend:
 Arch. Grade Composition Shingle
 Stucco Finish
 Cementitious Board and Batt Siding
 Decorative Kicker / Corbel
 Enhanced Sills
 1x Stucco Finish Trim
 Stone Veneer





ELEVATION '1B'
 color scheme 5

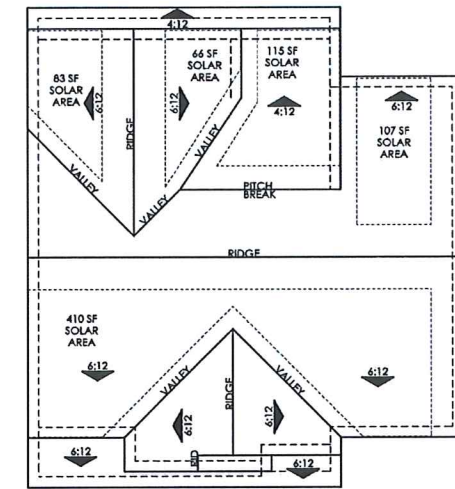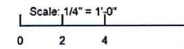



ROOF PLAN
 OVERHANG: 12"
 RAKE: 12"
 ROOF PITCH: 6:12 U.N.O

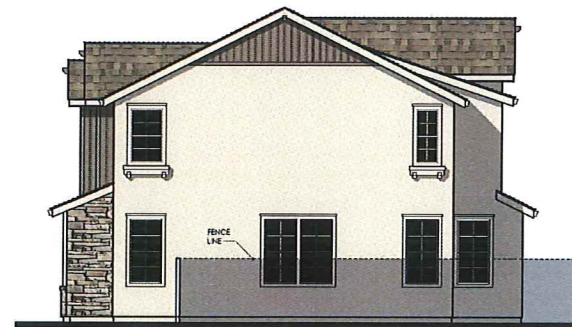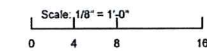


RIGHT

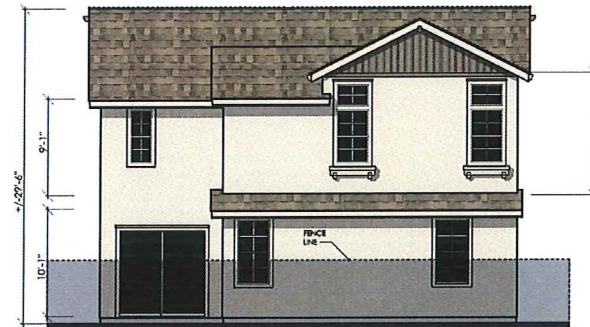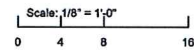

REAR

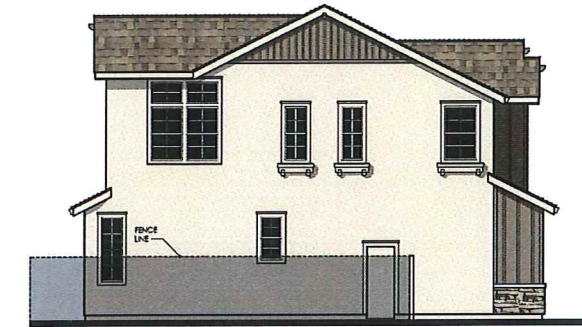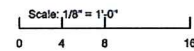

LEFT

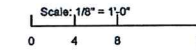


Architecture + Planning
 888.456.5849
 ktgy.com



COMPASS BAY
 Newark, Ca. # 2017-0147

SCHEMATIC DESIGN
 08-07-2018

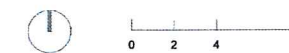

EXTERIOR ELEVATIONS
 PLAN 1B



A1.3

EXHIBIT Bp19



- 1C
 Material Legend:
 Arch. Grade Composition Shingle
 Stucco Finish
 Cementitious Siding
 Shutters
 Decorative Kicker / Corbel
 Enhanced Sills
 1x Stucco Finish Trim
 Brick Veneer





ELEVATION '1C'
 color scheme 9

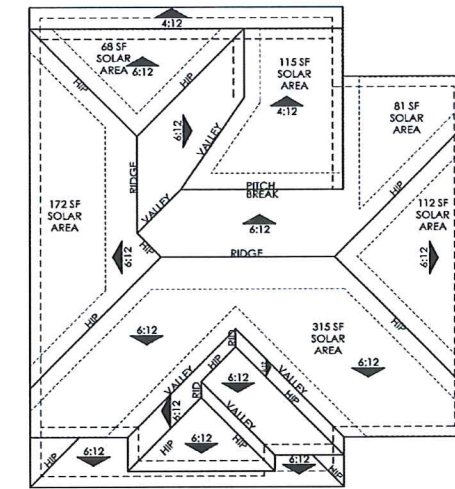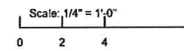



ROOF PLAN
 OVERHANG: 12"
 RAKE: 12"
 ROOF PITCH: 6:12 U.N.O.

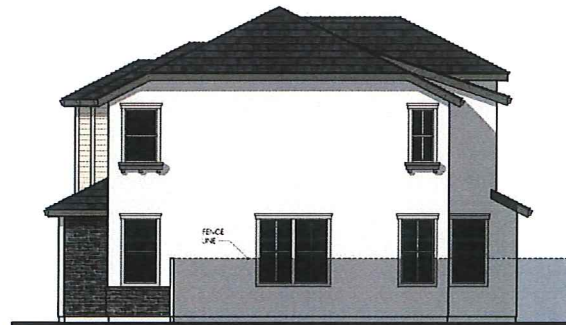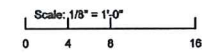


RIGHT

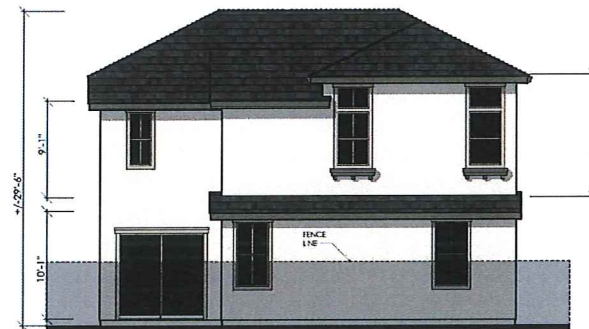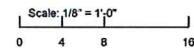

REAR

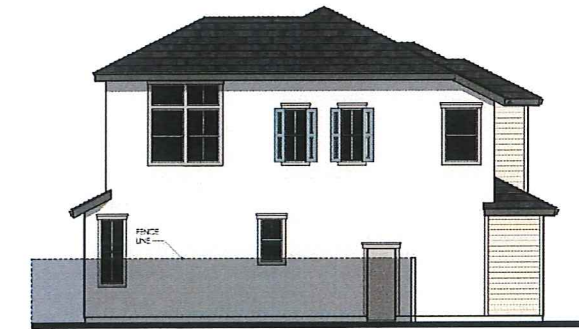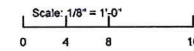

LEFT

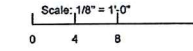

Architecture + Planning
 888.456.5849
 ktgy.com



COMPASS BAY
 Newark, Ca. # 2017-0147

SCHEMATIC DESIGN
 08-07-2018



EXTERIOR ELEVATIONS
 PLAN 1C

A1.4

EXHIBIT B.p20



ELEVATION - '2A'
color scheme 3



ELEVATION - '2B'
color scheme 7



ELEVATION - '2C'
color scheme 11




Architecture + Planning
888.456.5849
ktgy.com



COMPASS BAY
Newark, Ca. #2017-0147

SCHEMATIC DESIGN
08-07-2018

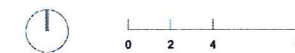

PLAN 2
FRONT ELEVATIONS


A2.0

EXHIBIT Bp21



Second Floor
1520 Sq. Ft.

Optional Bedroom 5

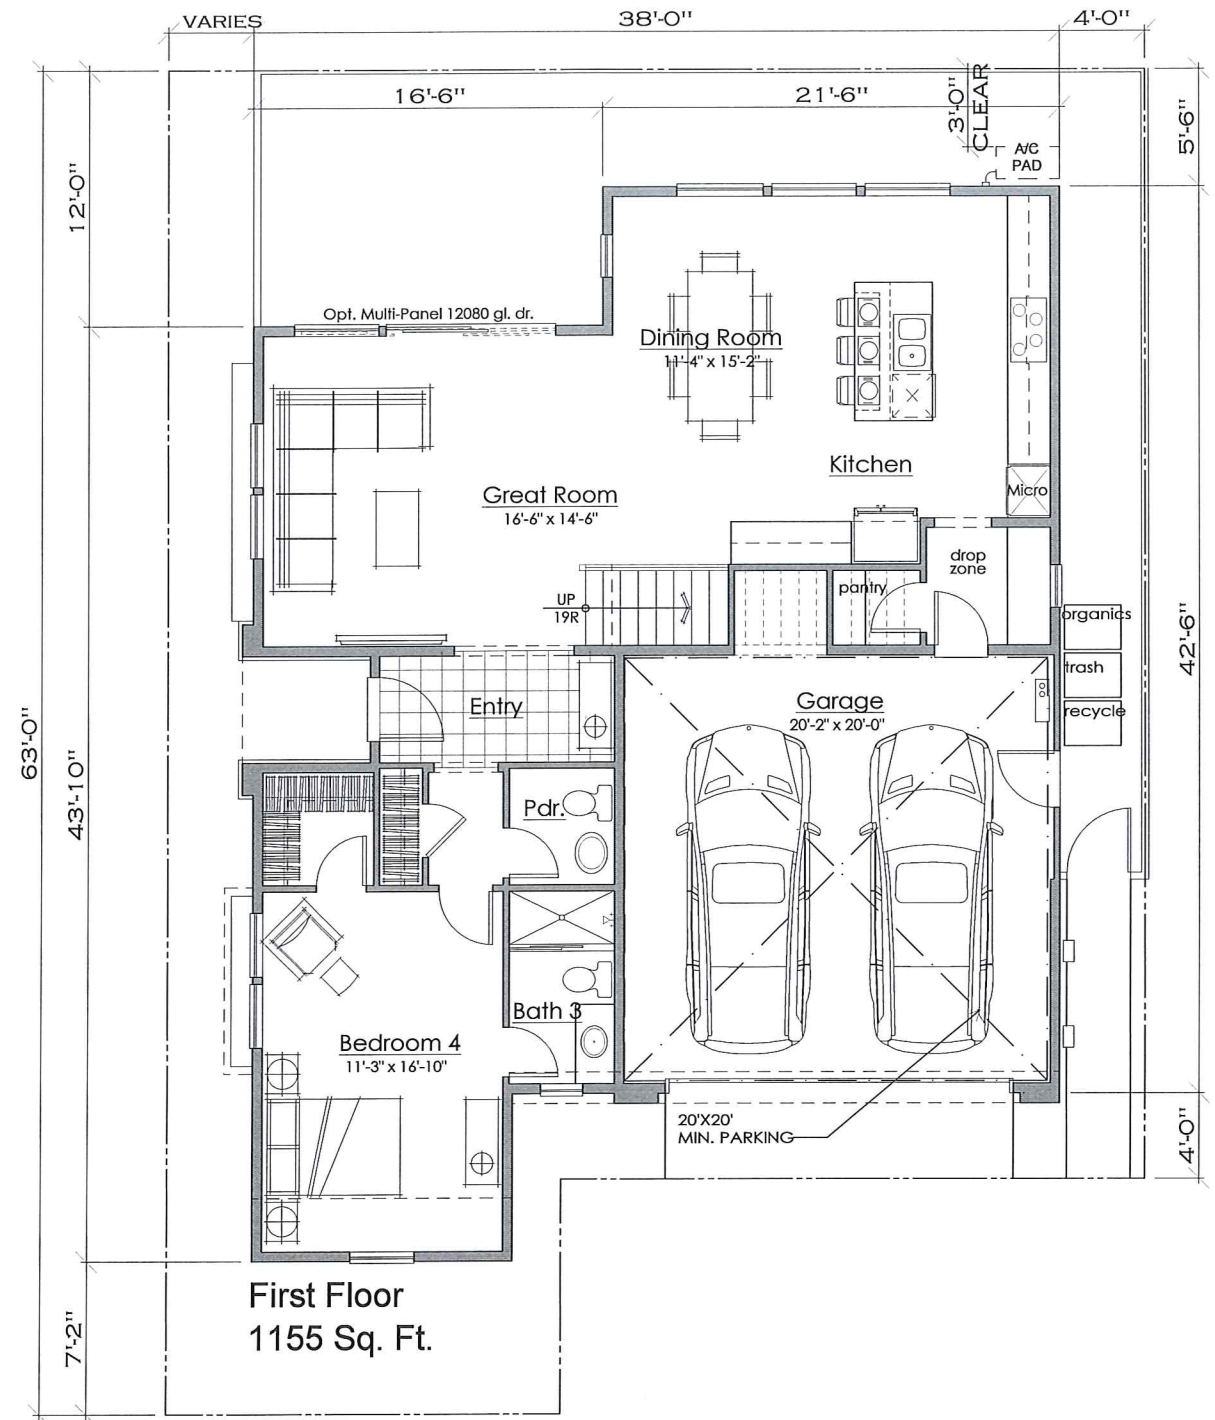

First Floor
1155 Sq. Ft.


4 Bedrooms + Loft
Optional Bedroom 5
3 Baths
2675 Sq. Ft.

- 2A
 Material Legend:
 Arch. Grade Composition Shingle
 Stucco Finish
 Cementitious Board and Batt Siding
 Shutters
 Decorative Kicker / Corbel
 Enhanced Sills
 1x Stucco Finish Trim
 Brick Veneer




ELEVATION - '2A'
 color scheme 3

Scale: 1/4" = 1'-0"
 0 2 4 8

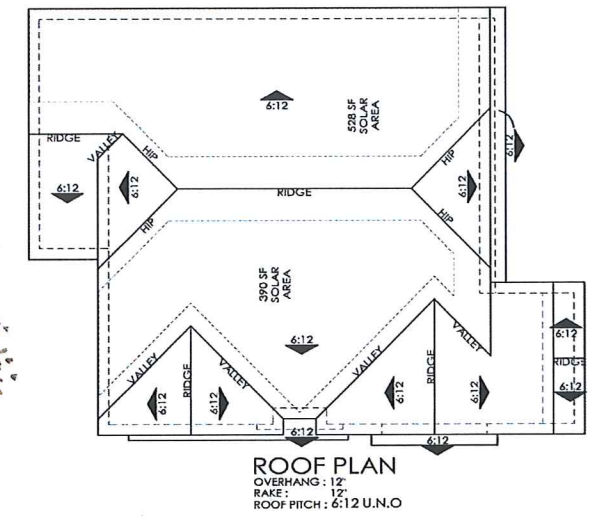


Scale: 1/8" = 1'-0"
 0 4 8 16

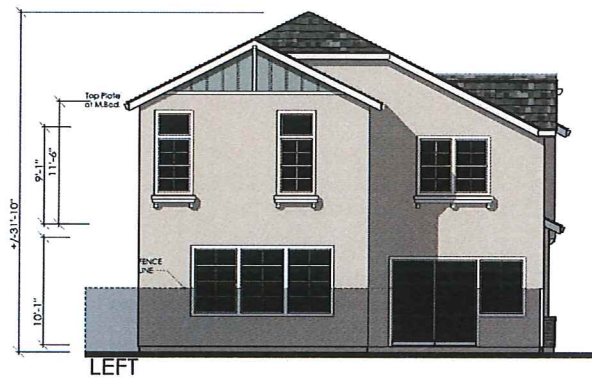

LEFT

Scale: 1/8" = 1'-0"
 0 4 8 16

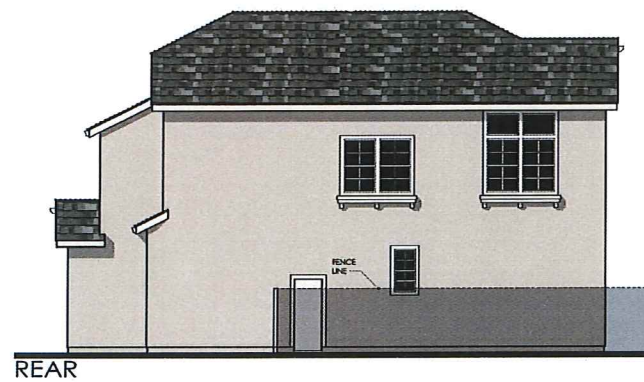

REAR

Scale: 1/8" = 1'-0"
 0 4 8 16



RIGHT

Scale: 1/8" = 1'-0"
 0 4 8 16



Architecture + Planning
 888.456.5849
 ktgy.com



COMPASS BAY
 Newark, Ca. # 2017-0147

SCHEMATIC DESIGN
 08-07-2018

Scale: 1/8" = 1'-0"
 0 2 4 8

EXTERIOR ELEVATIONS
 PLAN 2A

A2.2


EXHIBIT Bp23

- 2B
 Material Legend:
 Arch. Grade Composition Shingle
 Stucco Finish
 Cementitious Board and Batt Siding
 Decorative Kicker / Corbel
 Enhanced Sills
 1x Stucco Finish Trim
 Stone Veneer




ELEVATION - '2B'
 color scheme 7

Scale: 1/4" = 1'-0"
 0 2 4 8

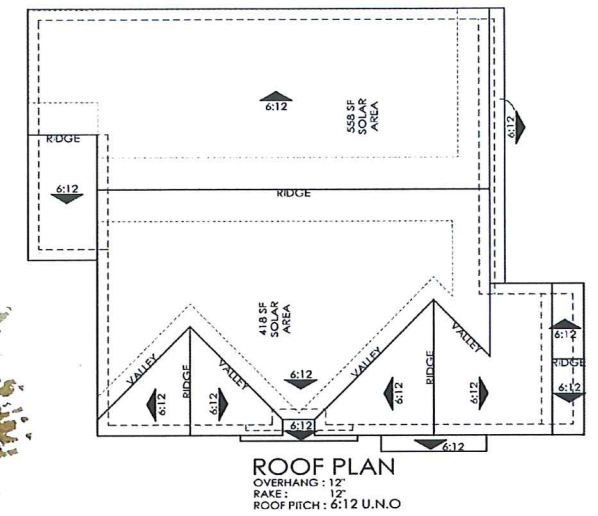


Scale: 1/8" = 1'-0"
 0 4 8 16

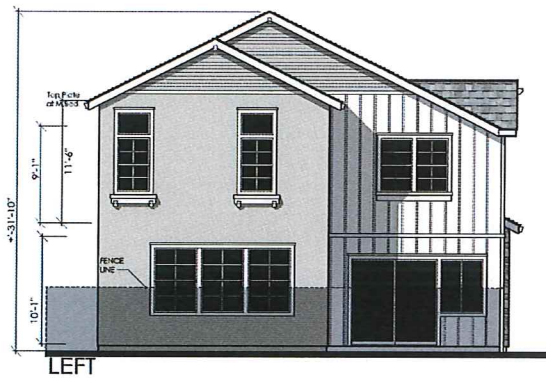


LEFT

Scale: 1/8" = 1'-0"
 0 4 8 16

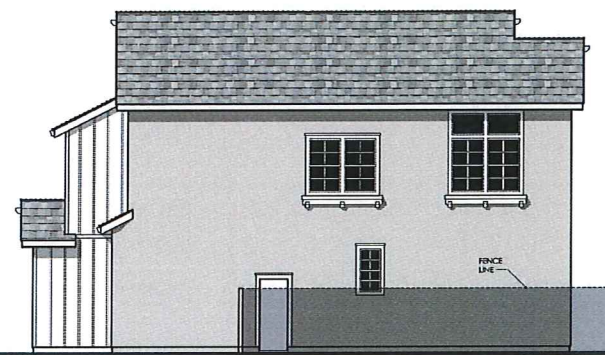

REAR

Scale: 1/8" = 1'-0"
 0 4 8 16

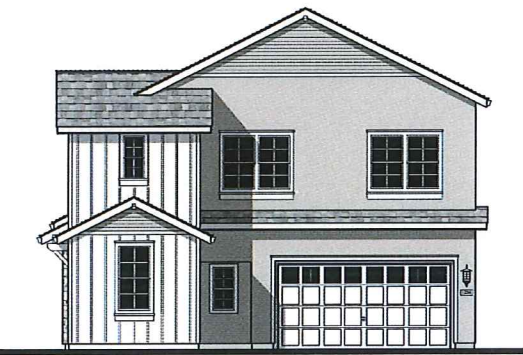

RIGHT

Scale: 1/8" = 1'-0"
 0 4 8 16



Architecture + Planning
 888.456.5849
 ktgy.com



COMPASS BAY
 Newark, Ca. # 2017-0147

SCHEMATIC DESIGN
 08-07-2018



Scale: 1/8" = 1'-0"
 0 2 4 8

EXTERIOR ELEVATIONS
 PLAN 2B

A2.3


EXHIBIT B.p24

- 2C
 Material Legend:
 Arch. Grade Composition Shingle
 Stucco Finish
 Cementitious Siding
 Decorative Kicker / Corbel
 Enhanced Sills
 1x Stucco Finish Trim
 Brick Veneer




ELEVATION - '2C'
 color scheme 11

Scale: 1/4" = 1'-0"
 0 2 4 8

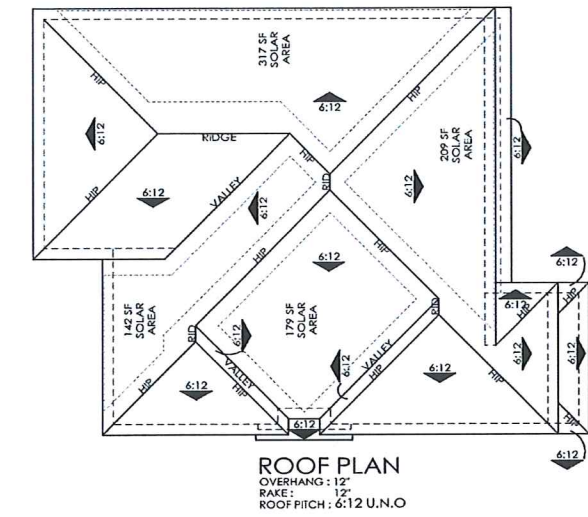


Scale: 1/8" = 1'-0"
 0 4 8 16

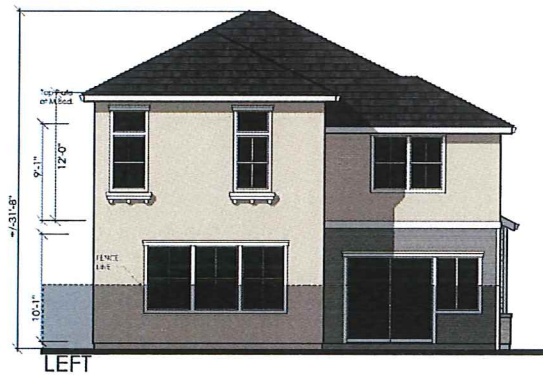

LEFT

Scale: 1/8" = 1'-0"
 0 4 8 16

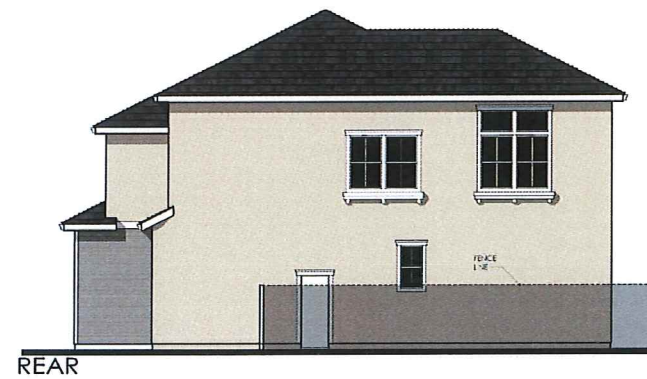

REAR

Scale: 1/8" = 1'-0"
 0 4 8 16



RIGHT

Scale: 1/8" = 1'-0"
 0 4 8 16



Architecture + Planning
 888.456.5849
 ktgy.com



COMPASS BAY
 Newark, Ca. # 2017-0147

SCHEMATIC DESIGN
 08-07-2018



Scale: 1/8" = 1'-0"
 0 2 4 8

EXTERIOR ELEVATIONS
 PLAN 2C

A2.4

EXHIBIT B p25



ELEVATION '2XA'
color scheme 2



ELEVATION '2XB'
color scheme 6



ELEVATION '2XC'
color scheme 12



Architecture + Planning
888.456.5849
ktgy.com



COMPASS BAY
Newark, Ca. # 2017-0147

SCHEMATIC DESIGN
08-07-2018



PLAN 2X
FRONT ELEVATIONS

A2.0X


EXHIBIT Bp26

- 2XA
 Material Legend:
 Arch. Grade Composition Shingle
 Stucco Finish
 Cementitious Board and Batt Siding
 Shutters
 Decorative Kicker / Corbel
 Enhanced Sills
 1x Stucco Finish Trim
 Brick Veneer




ELEVATION '2XA'
 color scheme 2

Scale: 1/4" = 1'-0"
 0 2 4 8

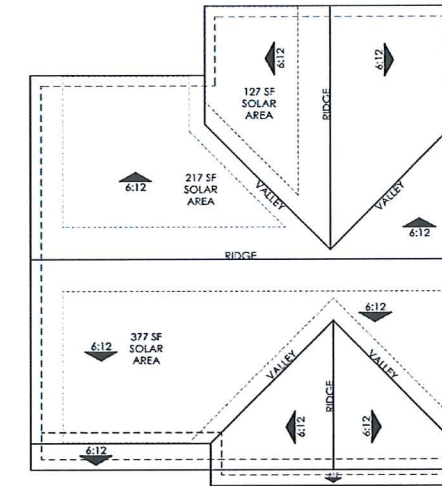


ROOF PLAN
 OVERHANG: 12"
 RAKE: 12"
 ROOF PITCH: 6:12 U.N.O

Scale: 1/8" = 1'-0"
 0 4 8 16

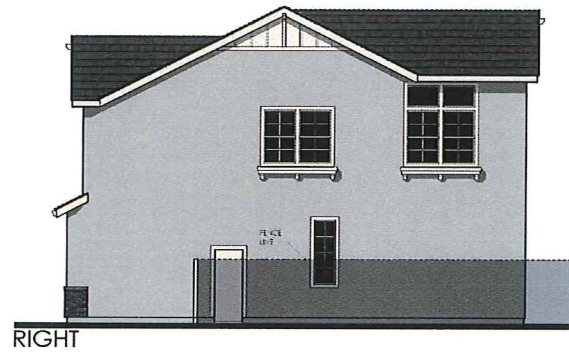


RIGHT

Scale: 1/8" = 1'-0"
 0 4 8 16

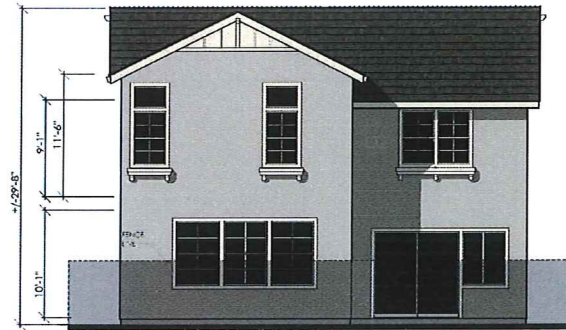

REAR

Scale: 1/8" = 1'-0"
 0 4 8 16

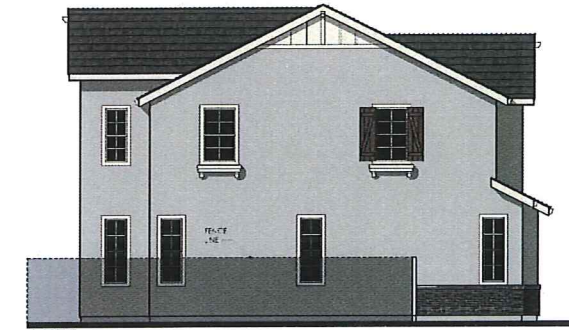

LEFT

Scale: 1/8" = 1'-0"
 0 4 8 16



Architecture + Planning
 888.456.5849
 ktgy.com



COMPASS BAY
 Newark, Ca. # 2017-0147

SCHEMATIC DESIGN
 08-07-2018



0 2 4 8

EXTERIOR ELEVATIONS
 PLAN 2XA

A2.2X


EXHIBIT Bp28

- 2XB
 Material Legend:
 Arch. Grade Composition Shingle
 Stucco Finish
 Cementitious Board and Batt Siding
 Decorative Kicker / Corbel
 Enhanced Sills
 1x Stucco Finish Trim
 Stone Veneer




ELEVATION '2XB'
 color scheme 6

Scale: 1/4" = 1'-0"
 0 2 4 8

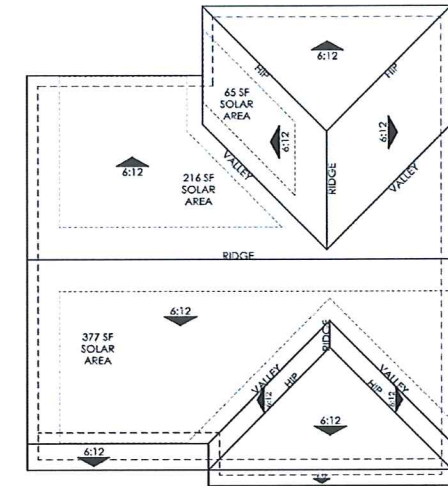

ROOF PLAN
 OVERHANG: 12"
 RAKE: 12"
 ROOF PITCH: 6:12 U.N.O

Scale: 1/8" = 1'-0"
 0 4 8 16

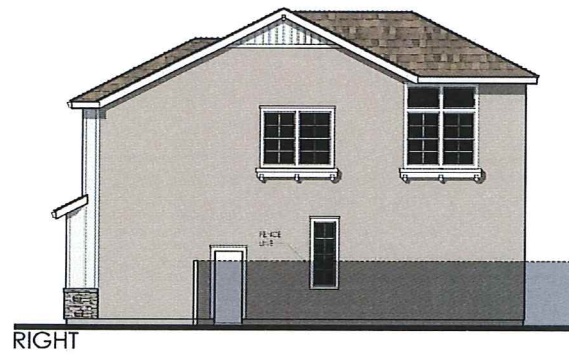

Scale: 1/8" = 1'-0"
 0 4 8 16



Scale: 1/8" = 1'-0"
 0 4 8 16



Scale: 1/8" = 1'-0"
 0 4 8 16



Architecture + Planning
 888.456.5849
 ktgy.com



COMPASS BAY
 Newark, Ca. # 2017-0147

SCHEMATIC DESIGN
 08-07-2018



EXTERIOR ELEVATIONS
 PLAN 2XB

A2.3X


EXHIBIT Bp29

- 2XC
 Material Legend:
 Arch. Grade Composition Shingle
 Stucco Finish
 Cementitious Siding
 Decorative Kicker / Corbel
 Enhanced Sills
 1x Stucco Finish Trim
 Brick Veneer




ELEVATION '2XC'
 color scheme 12

Scale: 1/4" = 1'-0"
 0 2 4 8

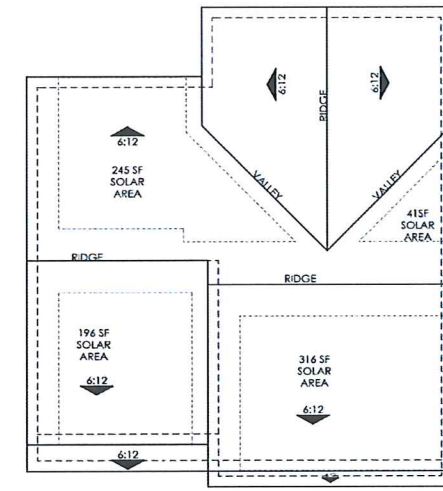


ROOF PLAN
 OVERHANG: 12"
 RAKE: 12"
 ROOF PITCH: 6:12 U.N.O

Scale: 1/8" = 1'-0"
 0 4 8 16

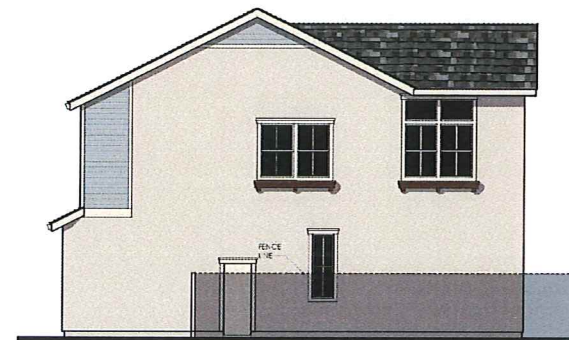


RIGHT

Scale: 1/8" = 1'-0"
 0 4 8 16

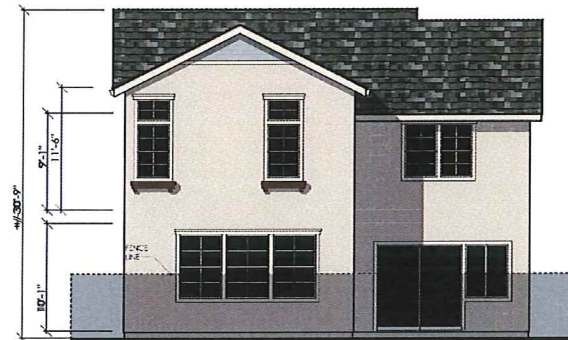

REAR

Scale: 1/8" = 1'-0"
 0 4 8 16

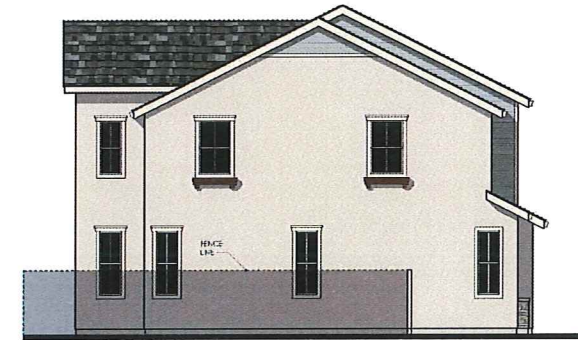

LEFT

Scale: 1/8" = 1'-0"
 0 4 8 16



Architecture + Planning
 888.456.5849
 ktgy.com



COMPASS BAY
 Newark, Ca. # 2017-0147

SCHEMATIC DESIGN
 08-07-2018



0 2 4 8

EXTERIOR ELEVATIONS
 PLAN 2XC

A2.4X

EXHIBIT Bp30